


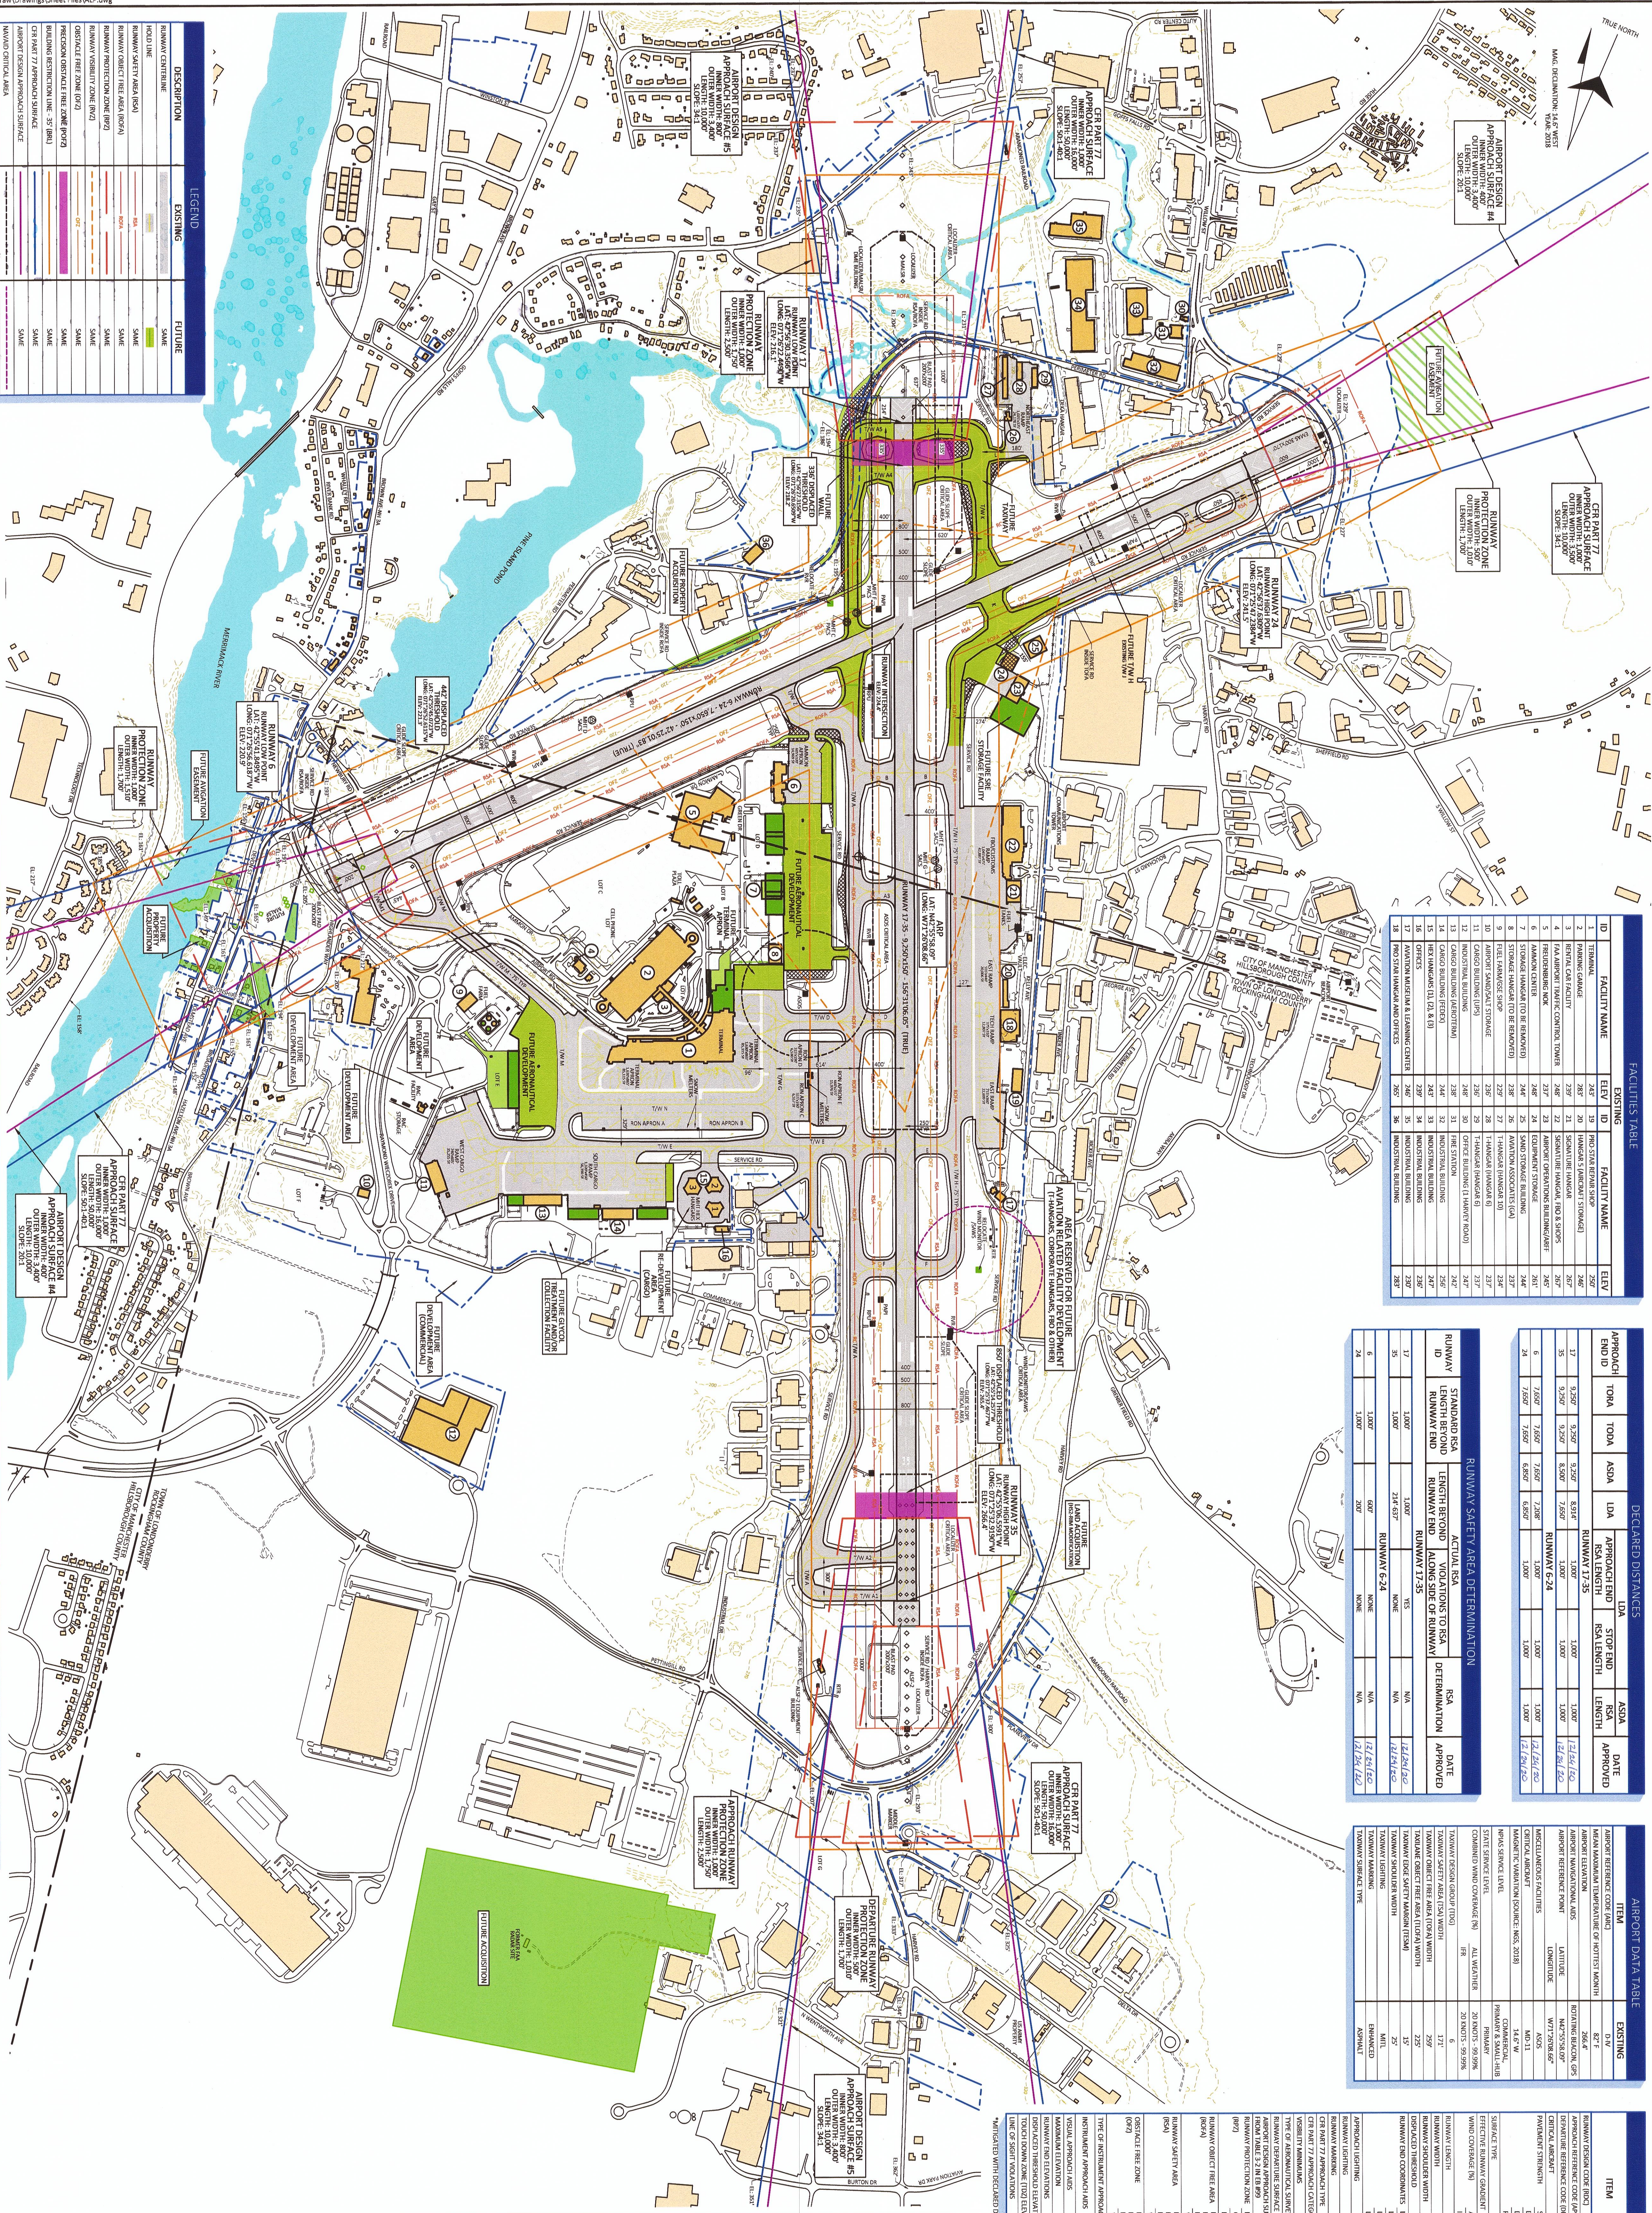


FACILITIES TABLE					
EXISTING					
ID	FACILITY NAME	ID	FACILITY NAME		

		DECLARED DISTANCES						
APPROACH END ID	T004	T004	ASDA	LDA		ASDA LENGTH	DATE APPROVED	
				APPROACH AND RSA LENGTH	STOP END AND RSA LENGTH			

RUNWAY SAFETY AREA DETERMINATION				
RUNWAY ID	STANDARD RSA LENGTH BEYOND RUNWAY END	ACTUAL RSA		DATE APPROVED
		LENGTH BEYOND RUNWAY END	SAFETY ZONE DETERMINATION	


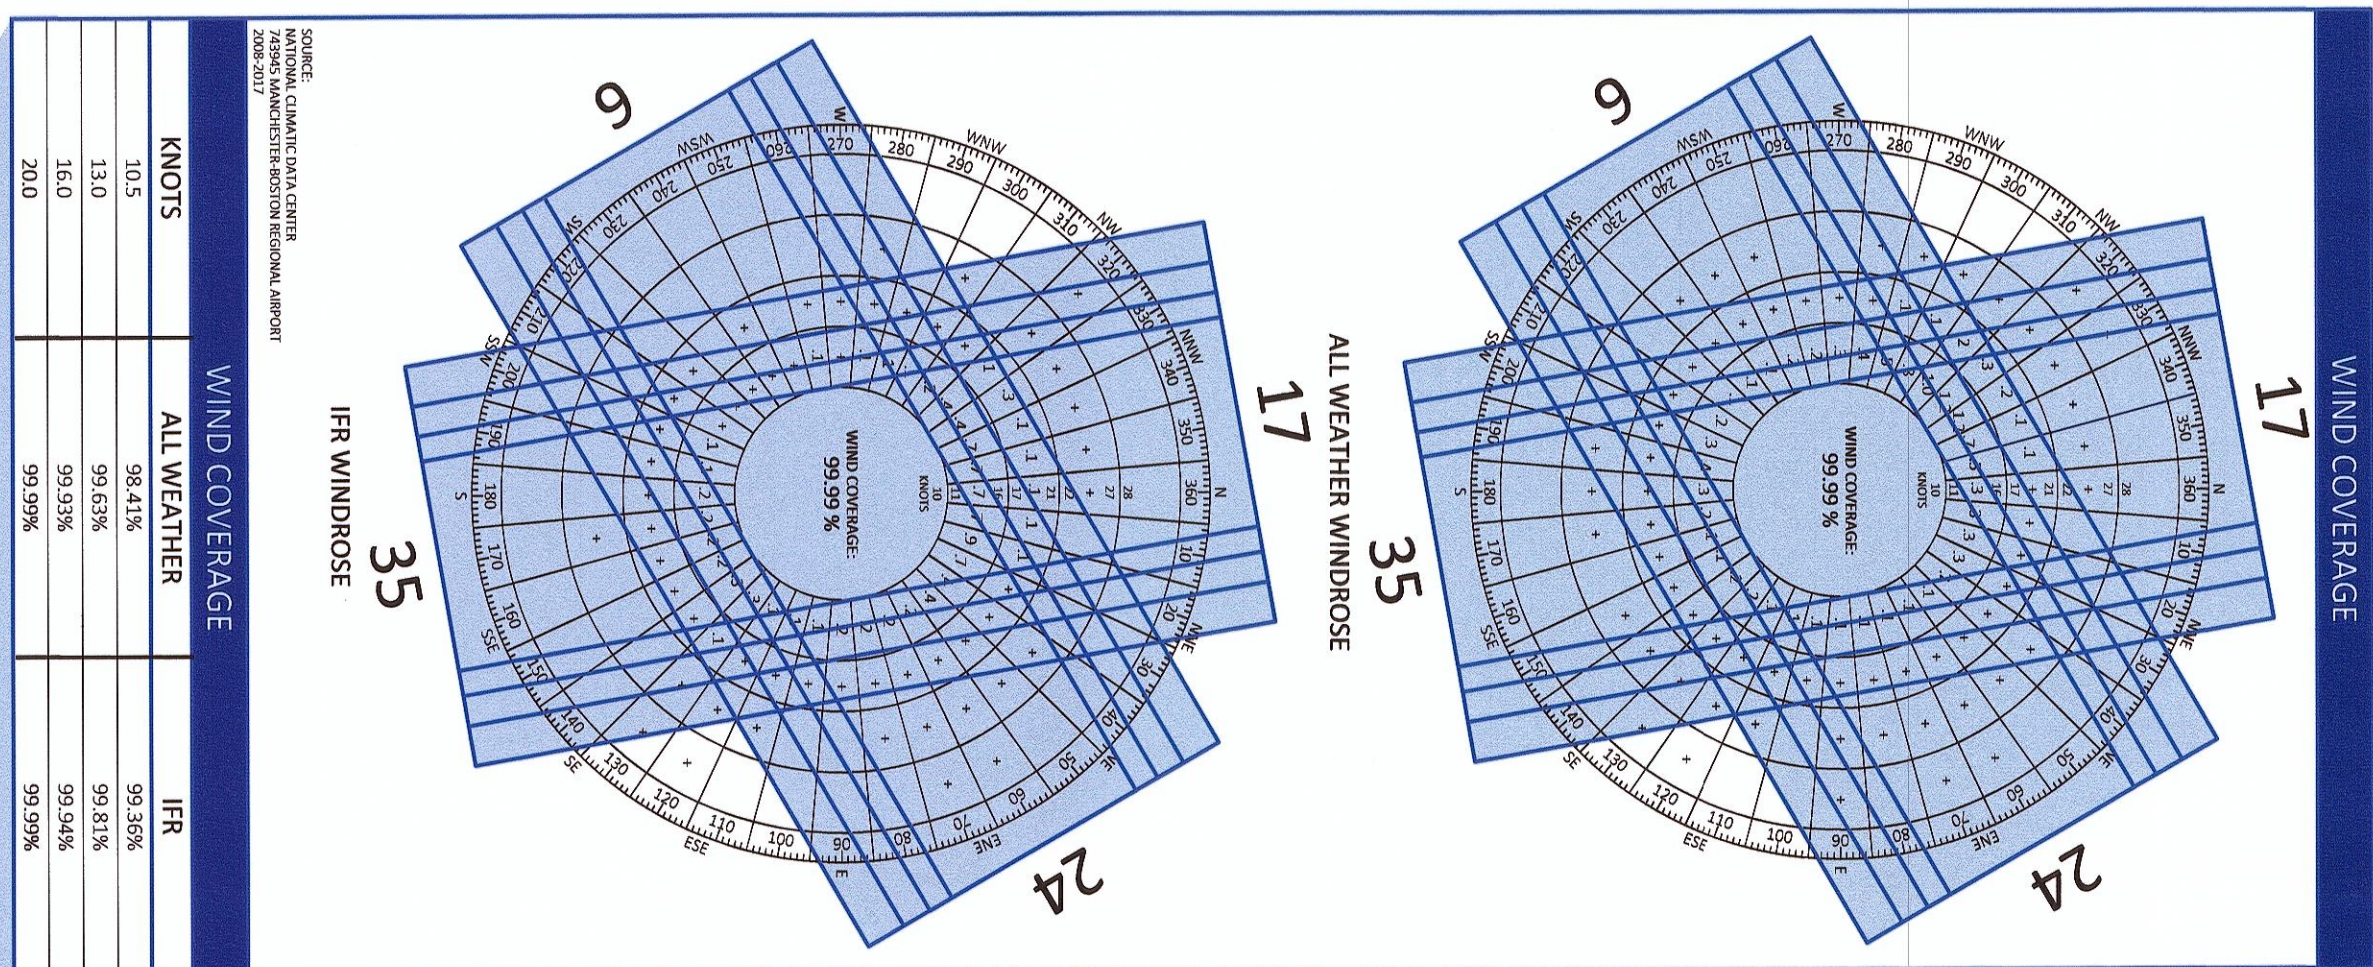[illegible]

WIND COVERAGE		
KNOTS	ALL WEATHER	IFR
13.0	99.63%	99.81%
16.0	99.93%	99.94%
20.0	99.99%	99.99%

NOTES:

- ALL POSITIONAL DATA REFERENCES NORTH AMERICAN DATUM OF 1983 (NAD83) AND NORTH AMERICAN VERTICAL DATUM 1988 (NOV88).
- ALL ELEVATIONS SHOWN ARE AMSL.
- ROAD ELEVATIONS AS INDICATED INCLUDE CONSIDERATION OF VEHICLES PER CIR PART 7. (35' FOR ROAD, 37' FOR INTERSTATE, 23' FOR RAILROAD)
- EXISTING CONDITIONS UPDATED USING AERIAL PHOTOGRAPHY FROM 2000
- AN OUTCUT MARKER FOR RUNWAY 6 S LOCATED APPROXIMATELY 5.5 NAUTICAL

MANCHESTER-BOSTON REGIONAL AIRPORT						
MANCHESTER, NEW HAMPSHIRE						
AIRPORT LAYOUT PLAN						SHEET
REV.	DATE	DESCRIPTION	BY	SPONSOR	DRAWN	CHECKED
				TOTAL:	"A" = 300'	
					PROJECT	L.C.
					SIGNATURE	180925.04
					NOT	
					DATE	FEBRUARY 2020
					DRAWING NO.	1